


Kartenbild R 34.66348.956 H 54.37205.415 / Winkel 130° Gon

CARD/1 FK_B3.5 B3.27.PLT

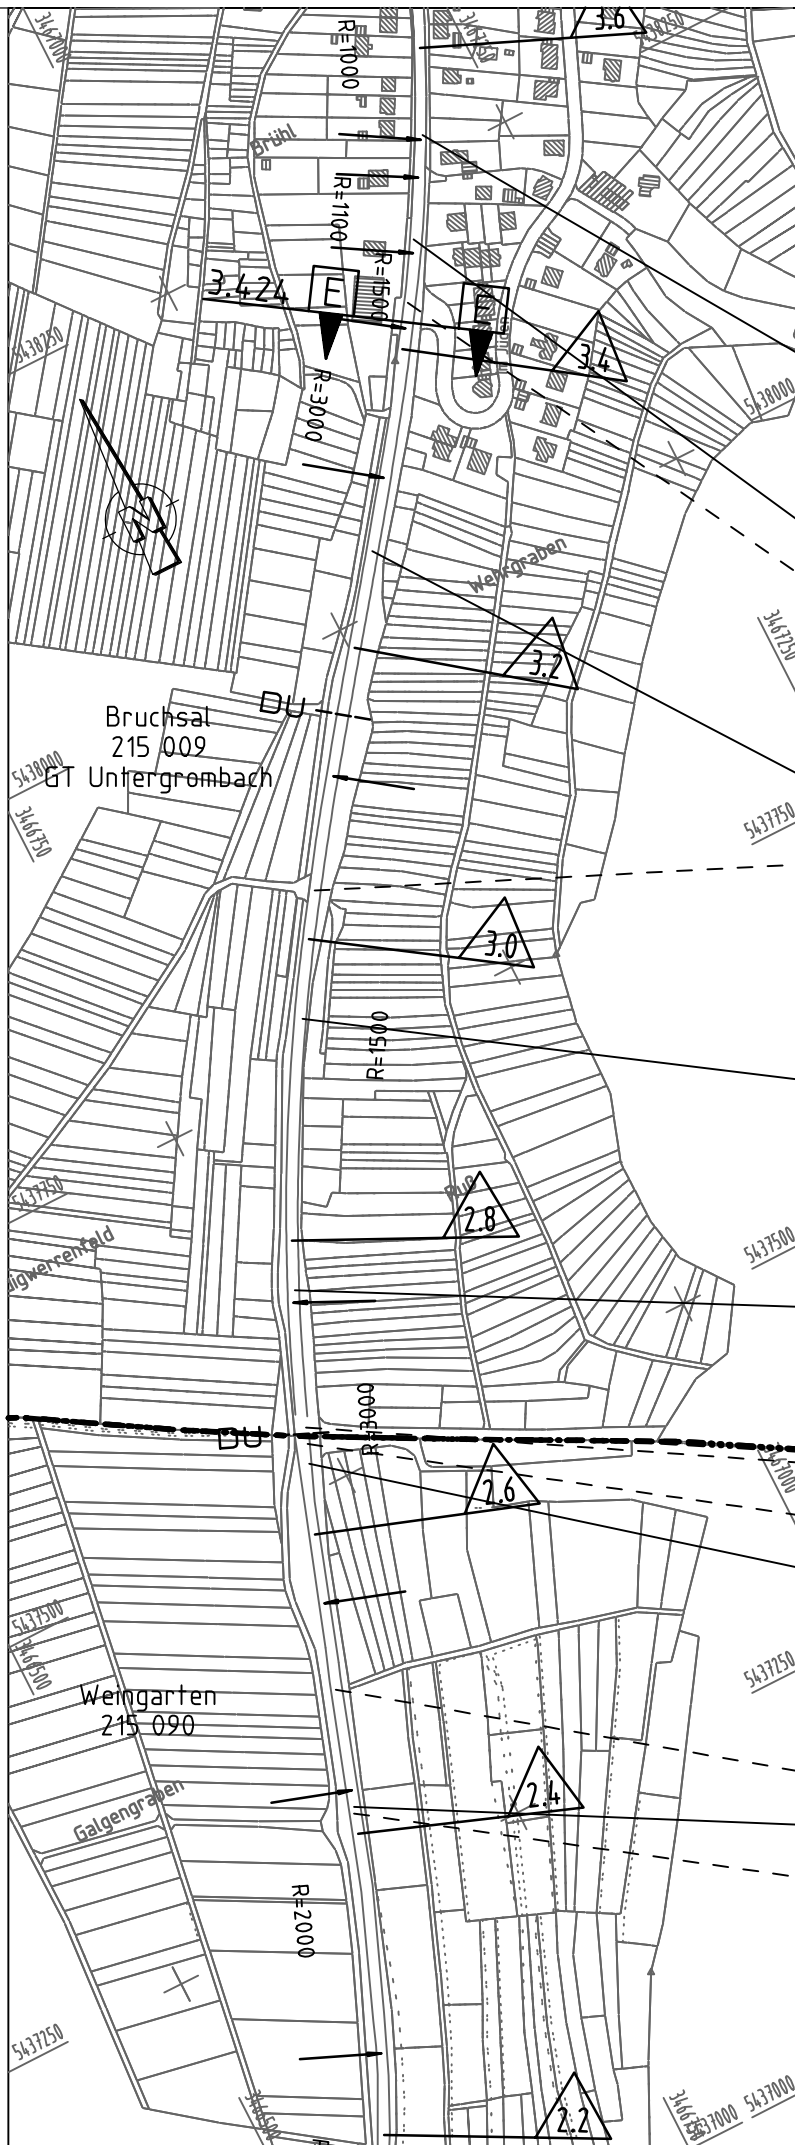


Nach Netzkn. **6 9 1 7 0 1 7**
Feldkarte **8 2 1 5 1 2**

RP Karlsruhe LRA Karlsruhe SM Bruchsal

Strasse **B** **3** Wid. **1**


TK 25 **6 9 1 7** Blatt **1 2 7**

3.558

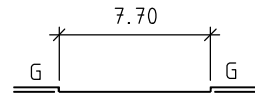


3.489

3.440 re

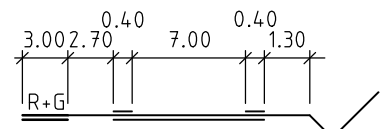


3.265


3.045 li

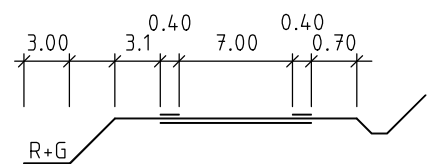

2.963

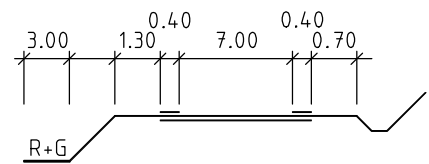


2.778

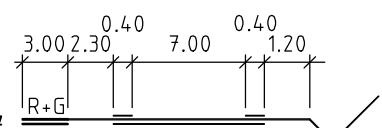

2.687

2.676

2.663

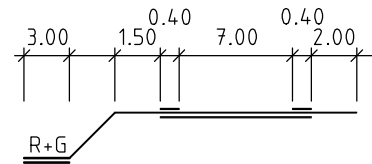

2.513

2.419

2.418

Maßstab 1 : 5000

Stand vom : **10 06**

Von Netzkn. **6 9 1 7 0 0 5**