


SCHNITT A

Wellfaserzementplatten
Koppelfetten
BS-Träger
DN 12 Grad

Entlüftung

6.28°
40°
1.29

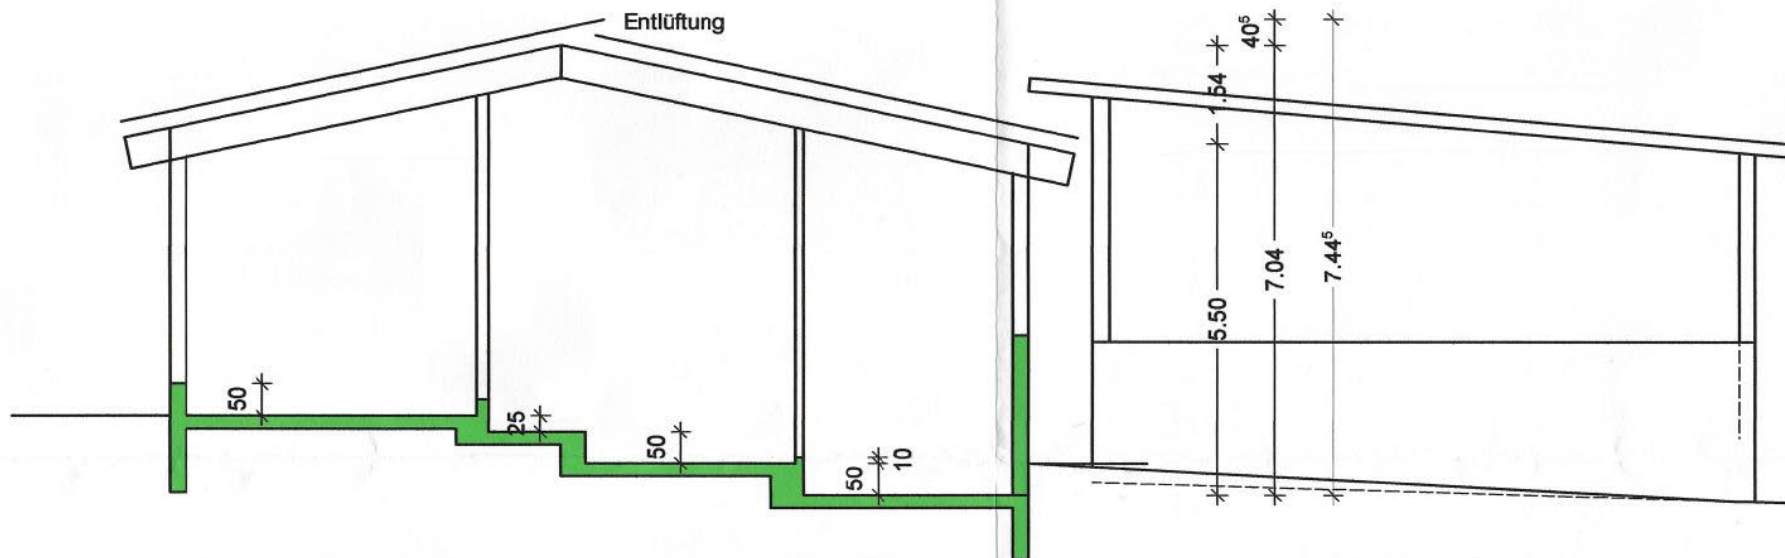

25 18 12 25
4.50 1.50 3.25 3.25

5.50
7.04
7.44°
1.54
40°